


APAIE 2019

25-29 MARCH 2019

KUALA LUMPUR CONVENTION CENTRE

Exhibition Hall 1&2

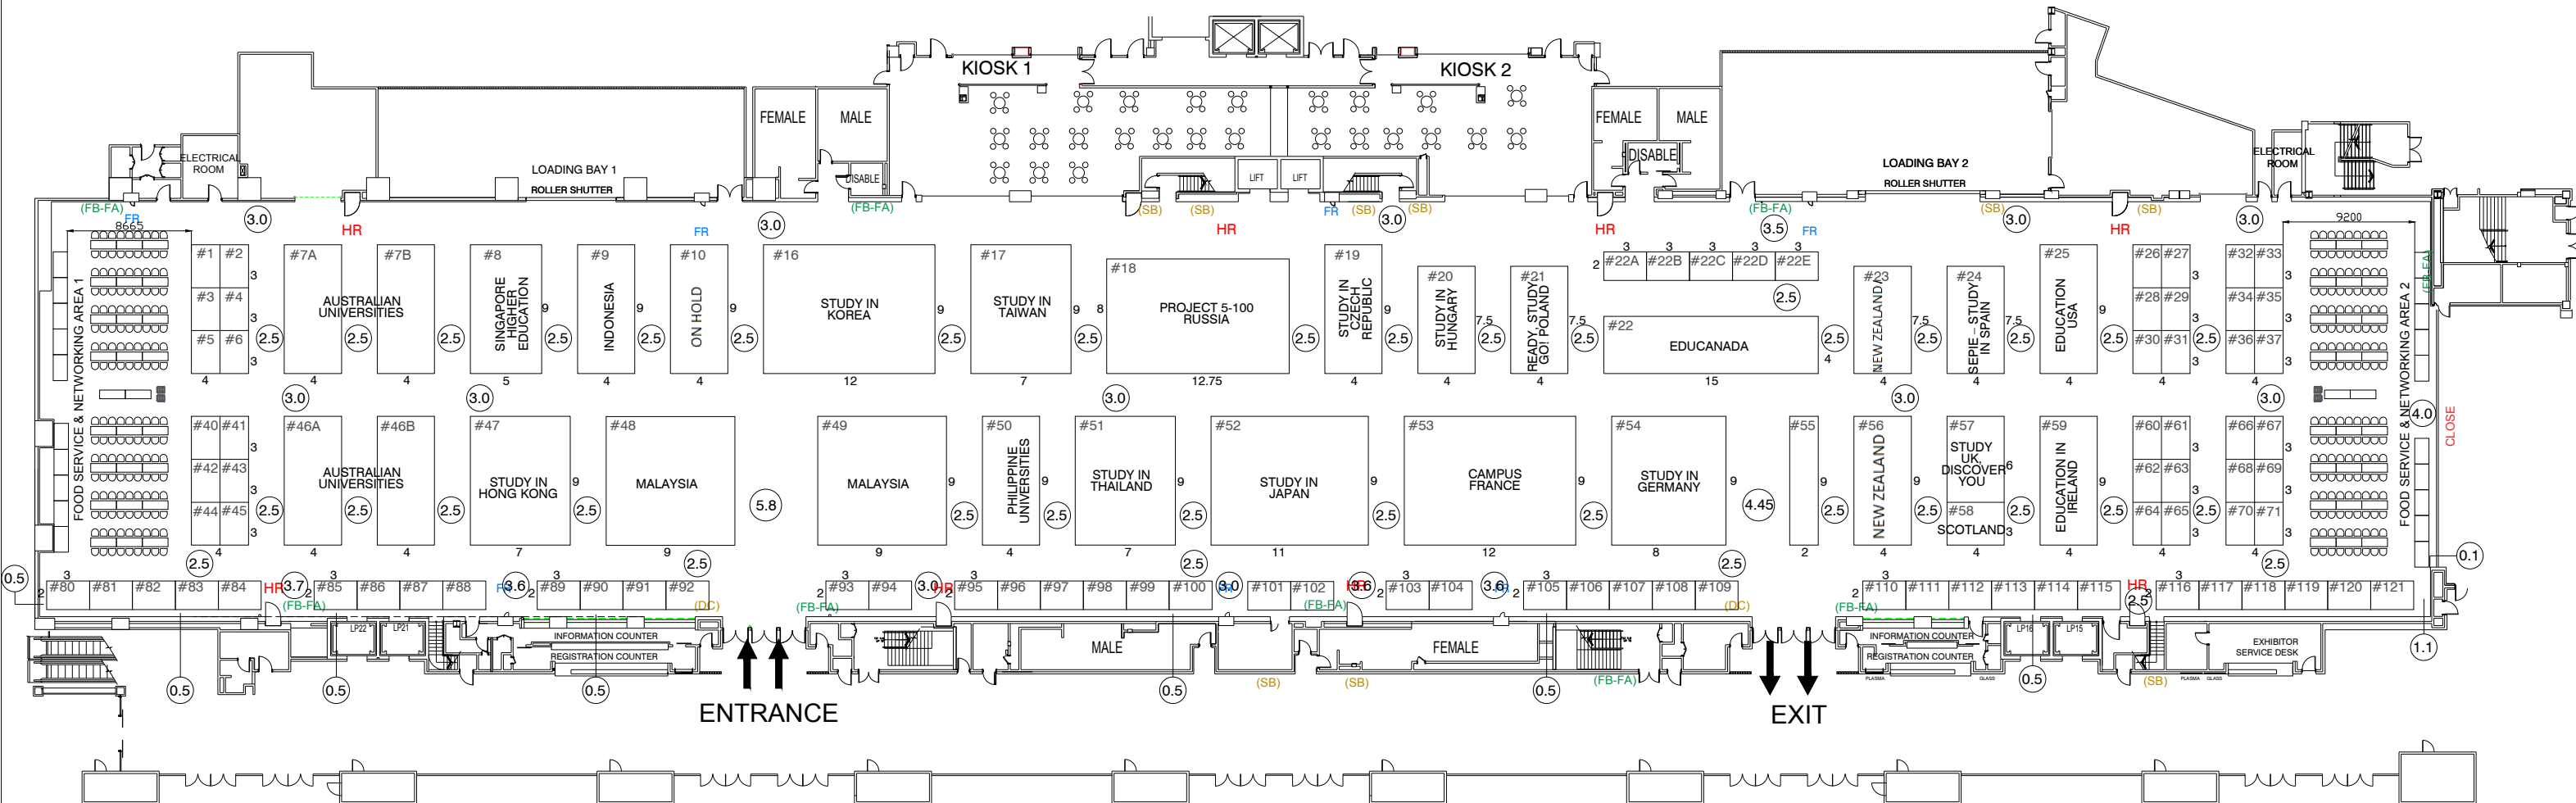


KLCC RULES & REGULATIONS :

LEGEND :			
FR	FIRE EXTINGUISHER		NO BUILD UP AREA
	HOSE REEL	DC	DOOR CONTROLLER
FA	FIRE ALARM	SB	SUIS BOARD
FB	FIRE BREAK GLASS		BALCONY

EXHIBITION HALL 1&2	
Gross Area	4834 sqm
Table with chair	36nos.

* THIS FLOOR PLAN IS SUBJECT TO KUALA LUMPUR CONVENTION CENTRE APPROVAL

PROJECT / EXHIBITION / SHOW	SHOW PERIOD	CLIENT		PERSON-IN-CHARGE	REMARKS	AMENDMENT	DATE	DRAWING TITLE
APAIE INTERNATIONAL CONFERENCE & EXHIBITION	25-29 MARCH 2019	UNIVERSITY TECHNOLOGY MALAYSIA		JACY CHONG		R00	16.07.2018	LAYOUT PLAN
VENUE / ADDRESS	CITY / COUNTRY	CLIENT APPROVED	DATE	DRAWN BY	DATE	R01	06.8.2018	PROJECT NUMBER EPA/442/0721-000
KLCC, HALL 1&2	MALAYSIA	16.7.2018		AA	16.07.2018	R02	23.8.2018	
				CHECKED BY	DATE	R03	18.10.2018	DRAWING NUMBER EPA/001-OA-R04
				ZES	21.11.2018	R04	21.11.2018	

This design is copyright of Pico International (M) Sdn Bhd which cannot be reproduced or modified. Any unauthorised use in part or in whole is subject to prosecution.

This drawing is subject to modification to suit construction purposes