


FLOOR PLAN

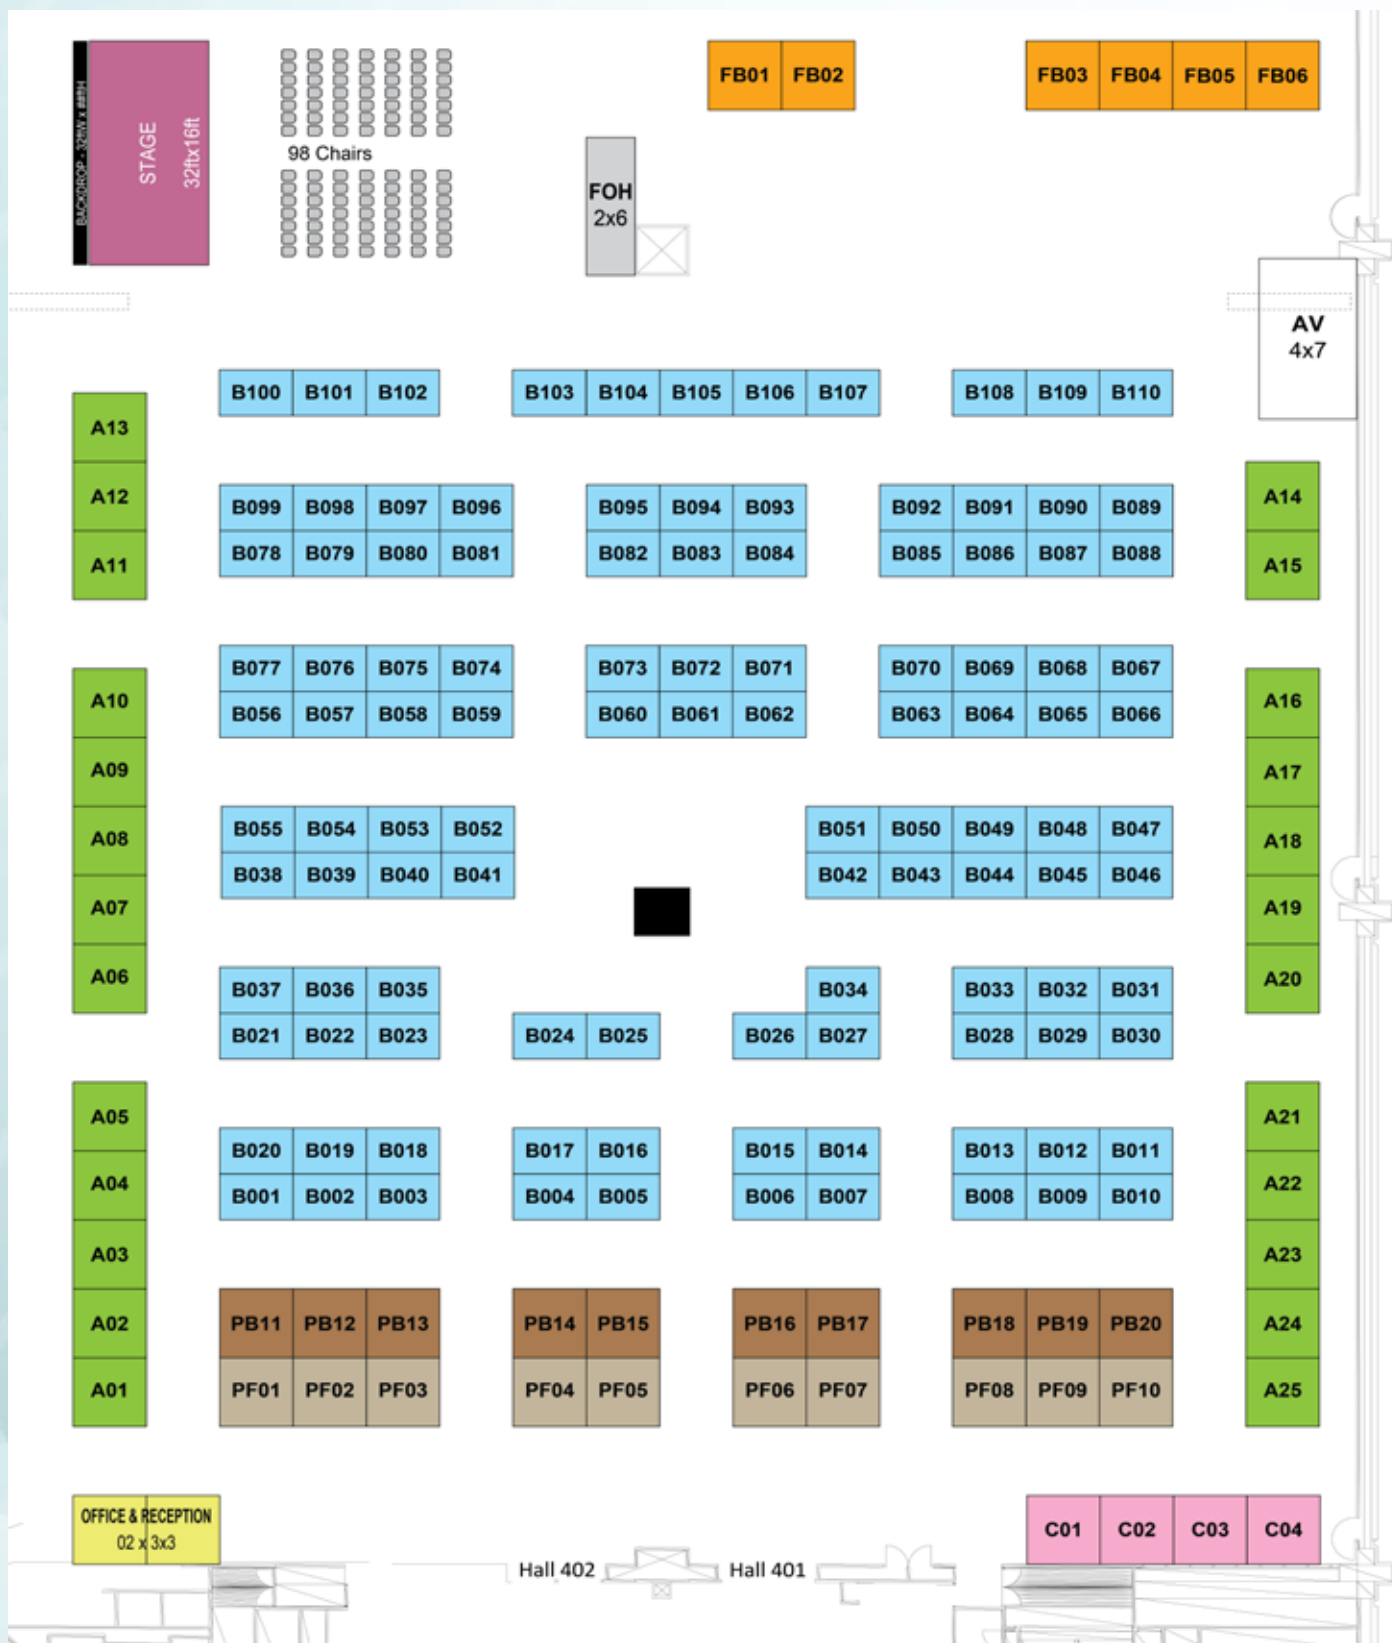

LEGEND

	TYPE B 2m x 3m Total 110		TYPE PB 3m x 3m Total 10		TYPE FB 3m x 3m Total 06		DISTANCES Number in circle = distance in meters
	TYPE A 3m x 3m Total 25		TYPE PF 3m x 3m Total 10		TYPE C 3m x 3m Total 04		FIRE EXTINGUISHER (BY VENUE)
							FIRE EXTINGUISHER (BY AVON)